



SEE STANDARD MANHOLE DRAWING
FOR OTHER MANHOLE DETAILS.

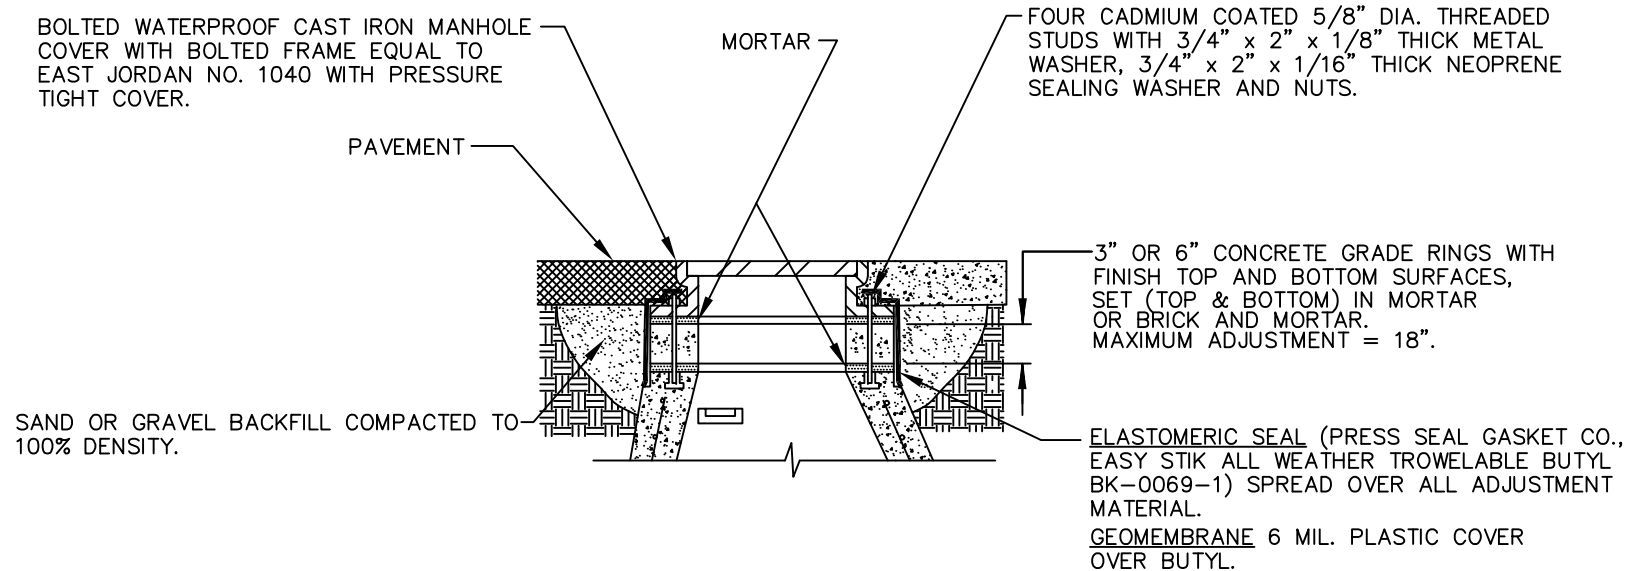

ADJUSTMENT DETAILS MANHOLE TOPS WITHIN PAVEMENT AREAS

Profile Name: acad.ctb
 File Location: J:\DrainMapping\Unit\STANDARD\DETAILS\OtherMiscDet\Santary\ PavmntAdj\Mh.dwg

REVISION BLOCK					ADJUSTMENT DETAILS FOR MANHOLE TOPS WITHIN PAVEMENT AREAS			
Rev. No.:	Rev. By:	Rev. Date:	Description:					
1	Iz	03/10/03	ADDED NEW TITLE BLOCK		ONE PUBLIC WORKS DRIVE, BLDG 95 WEST WATERFORD, MICHIGAN 48328-1907	ORIG. DATE:	08/02/02	SHEET:
2	TLW	10/04/04	SET MAXIMUM ADJUSTMENT FROM 15" TO 18"			SCALE:	NONE	3 of 4
3								
4								