




PUMP HOUSE DETAILS

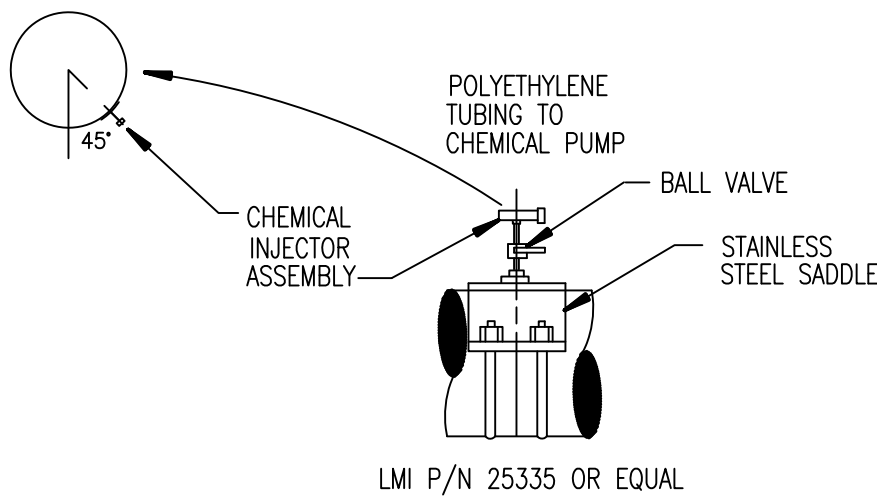


CHEMICAL INJECTOR ASSEMBLY
NOT TO SCALE

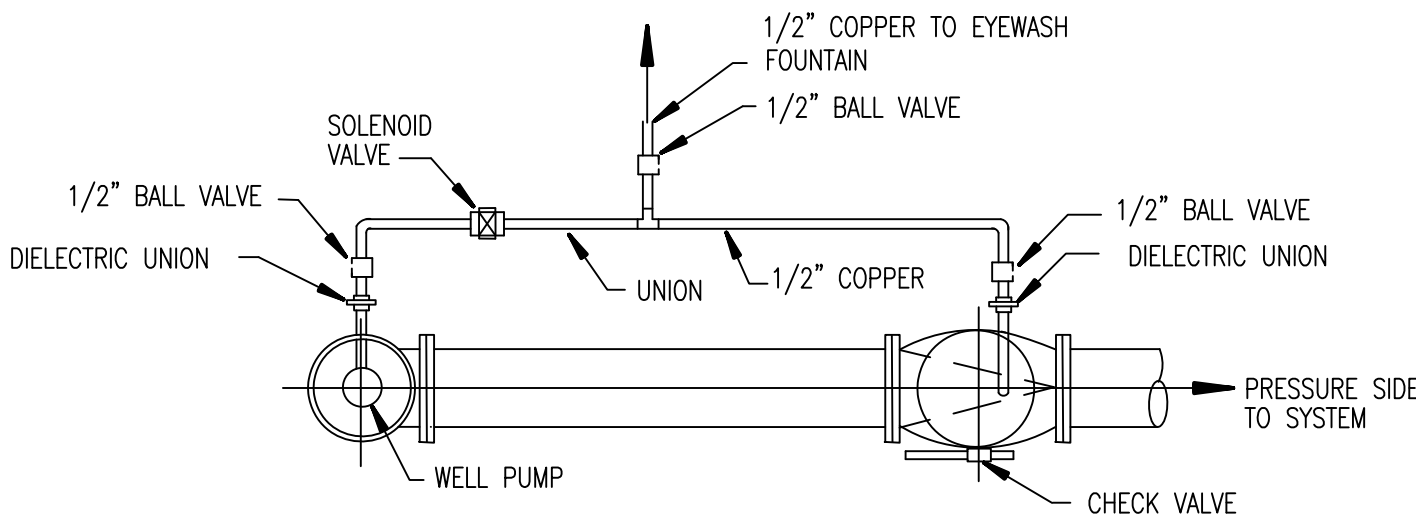


PUMP PRE-LUBE PIPING DETAIL
NOT TO SCALE

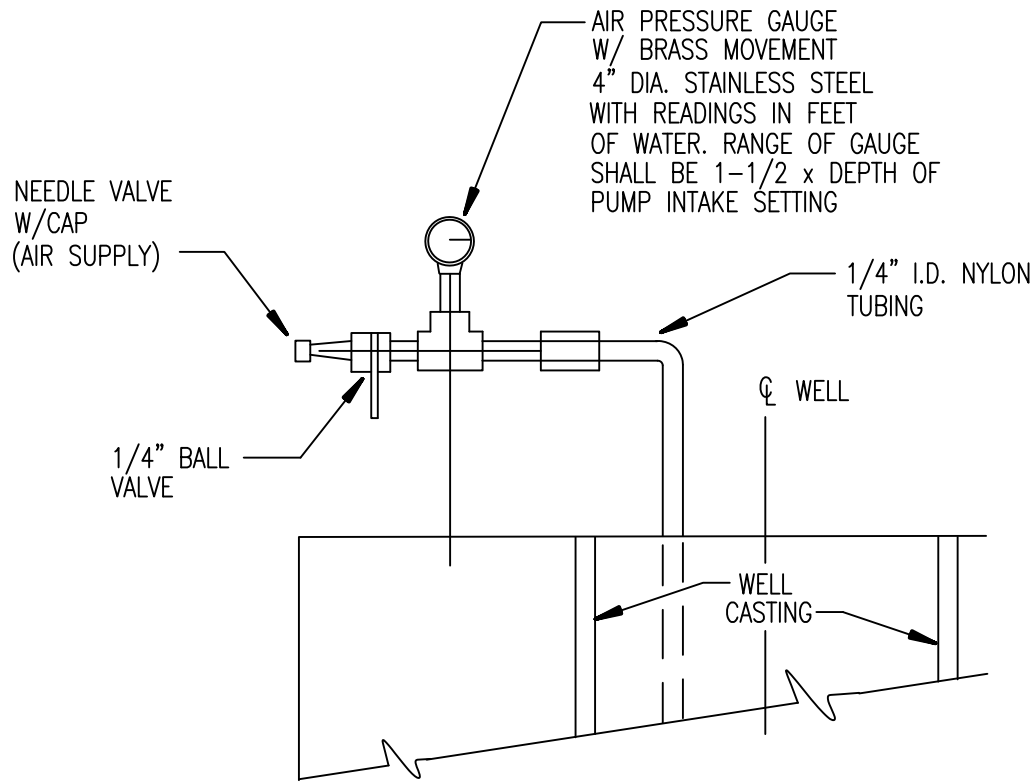


ALTIMETER GAUGE DETAIL
NOT TO SCALE

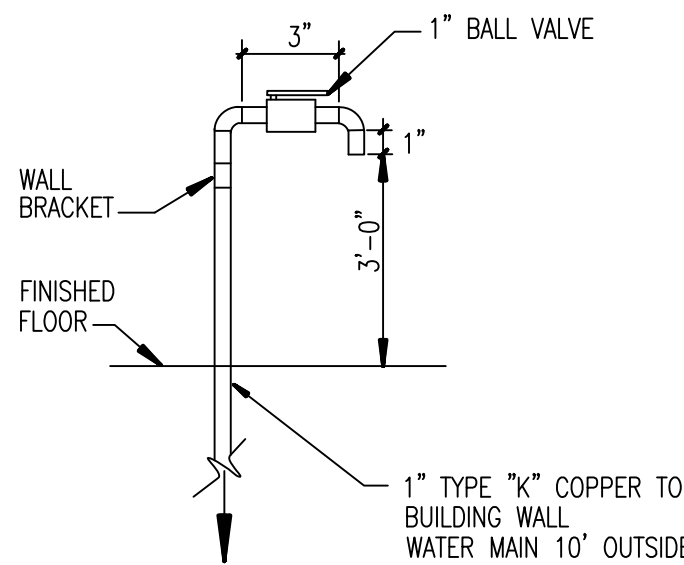


SAMPLE COCK DETAIL-WALL MOUNT
NOT TO SCALE

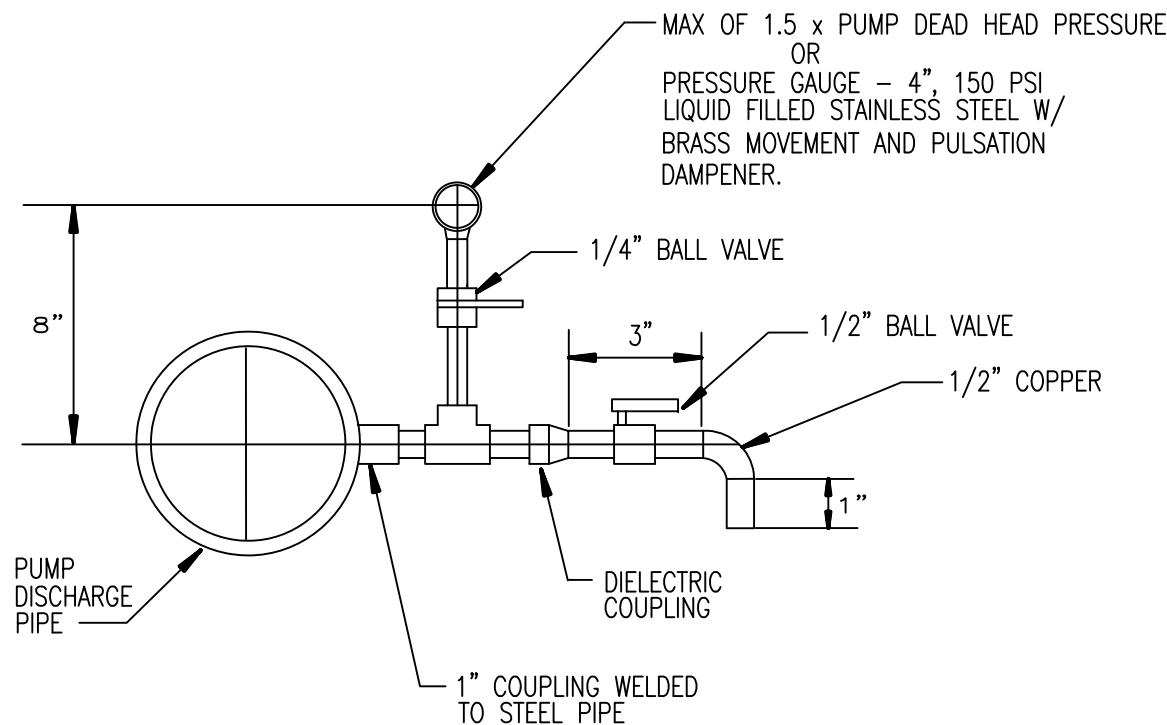


SAMPLE COCK/ PRESSURE GAUGE DETAIL
NOT TO SCALE

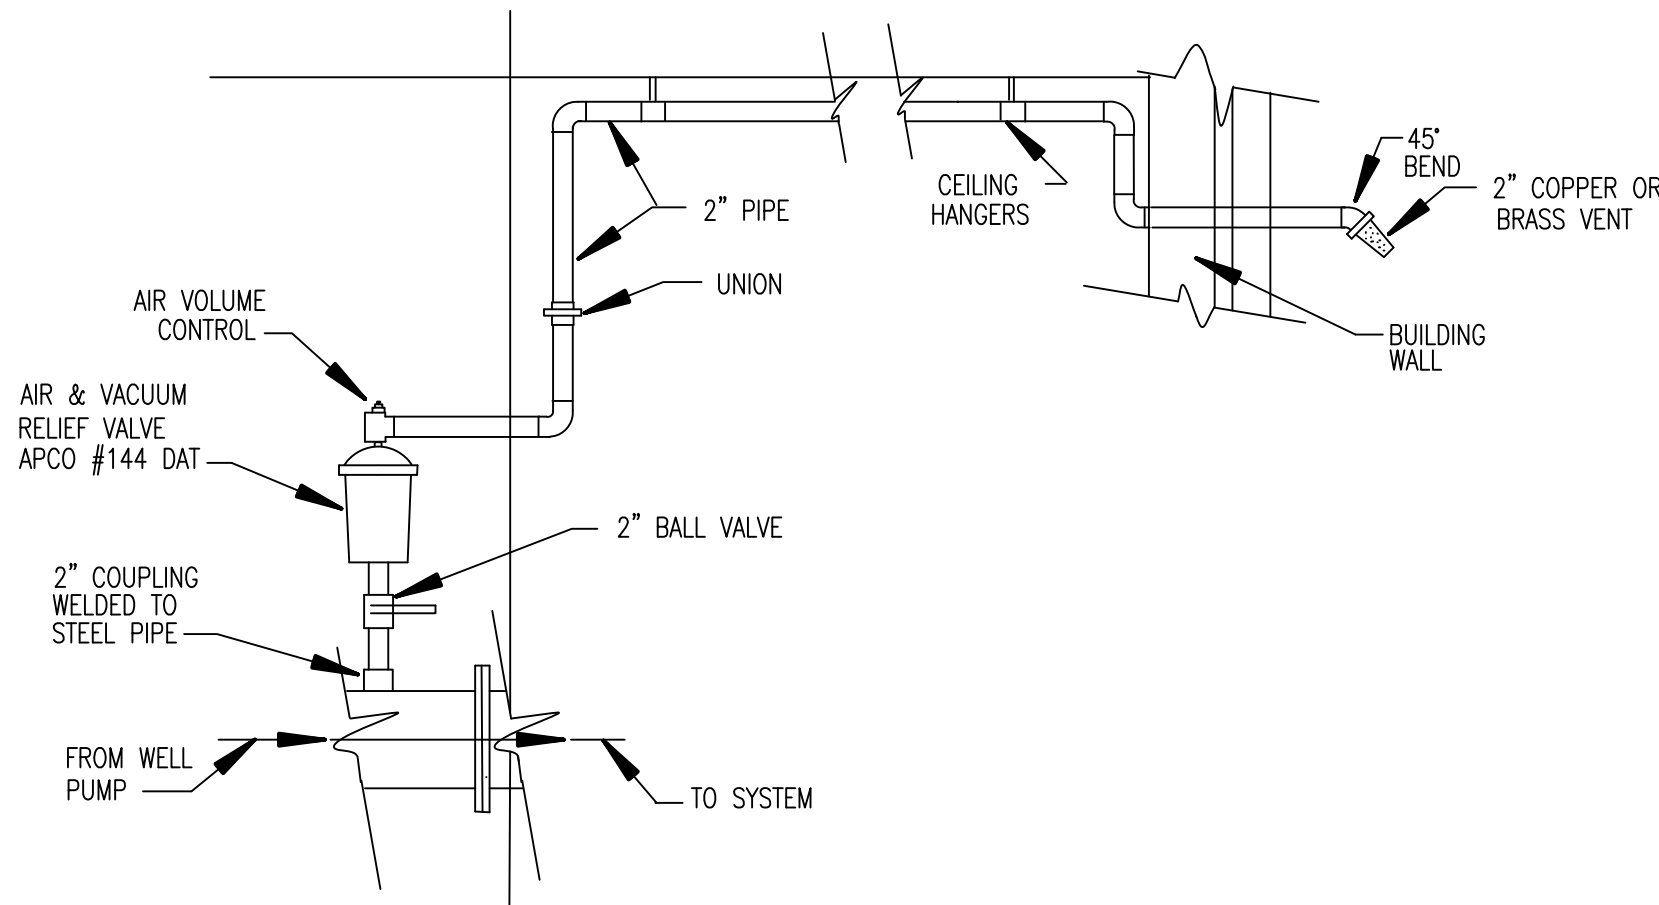

AIR / VACUUM RELEASE VALVE DETAIL
NOT TO SCALE

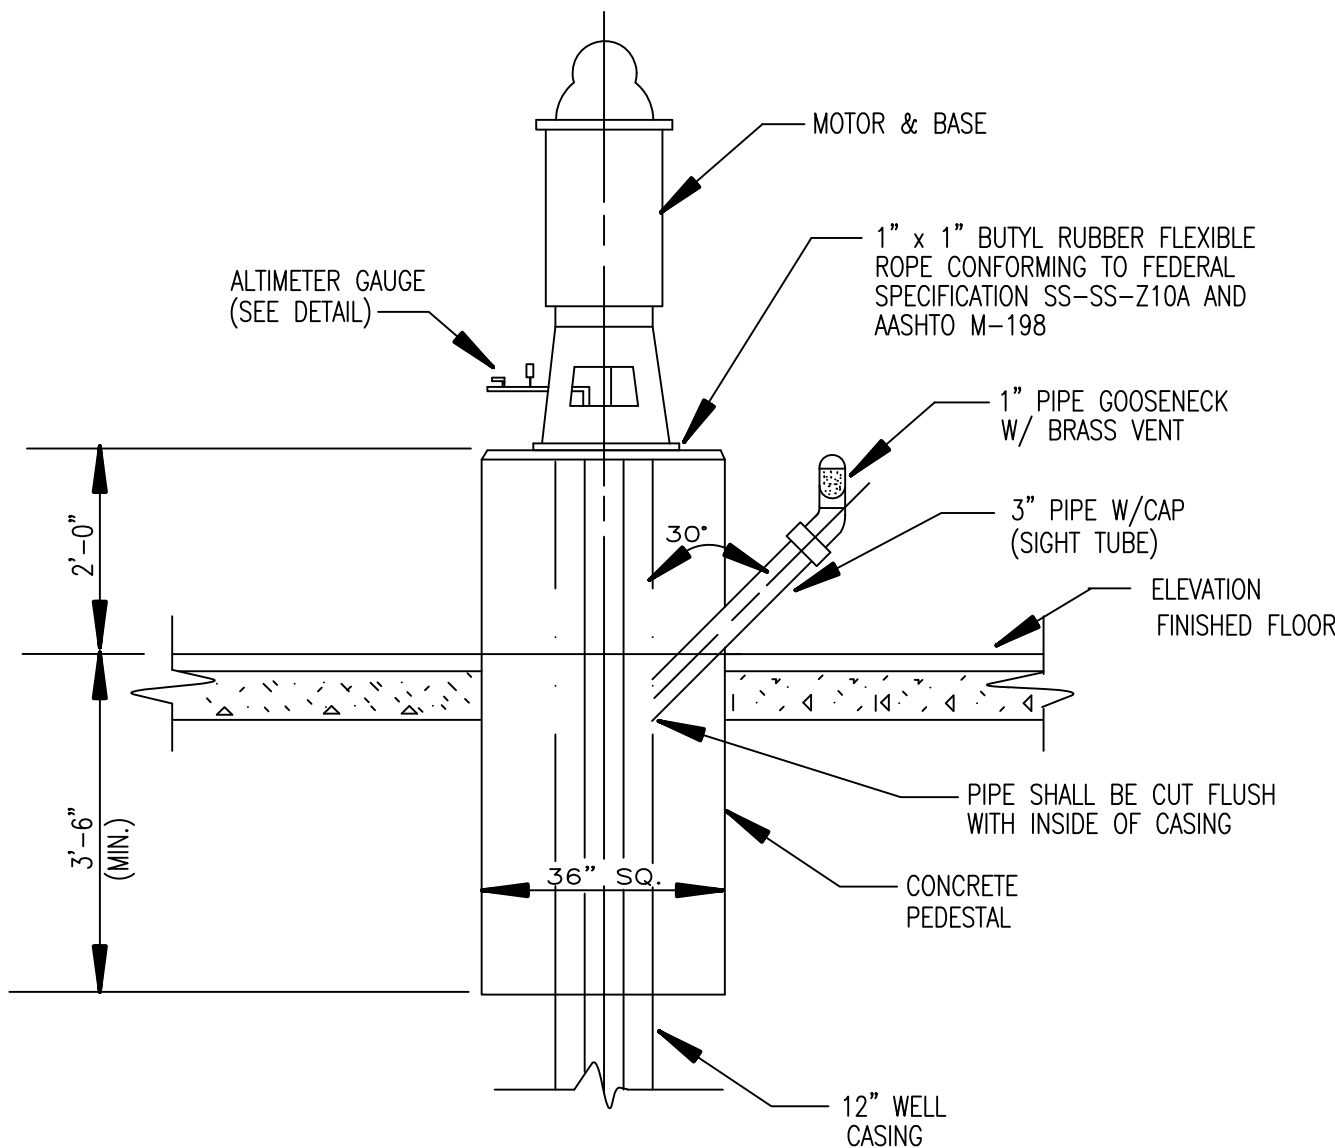

MOTOR PUMP & PEDESTAL DETAIL
NOT TO SCALE

WATER MAIN PUMP HOUSE DETAILS			
REVISION BLOCK			
Date: 01/01/01			
Rev. No.	Rev. By:	Rev. Date:	Description:
1			
2			
3			
4			
ORIG. DATE:		01/01/01	
SCALE:		NONE	
DESIGNED BY:		OCDC	
DRAWN BY:		OCDC Mapping	
			
		WATER RESOURCES COMMISSIONER Jim Nash	
		ONE PUBLIC WORKS DRIVE, BLDG 95 WEST WATERFORD, MICHIGAN 48328-1907	
		SHEET NO.:	